
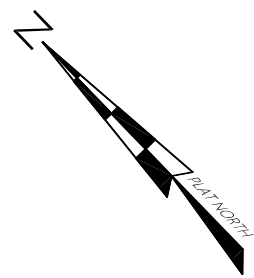


NOTES:

- 1. Title report not furnished.
- 2. Fences are chain link.

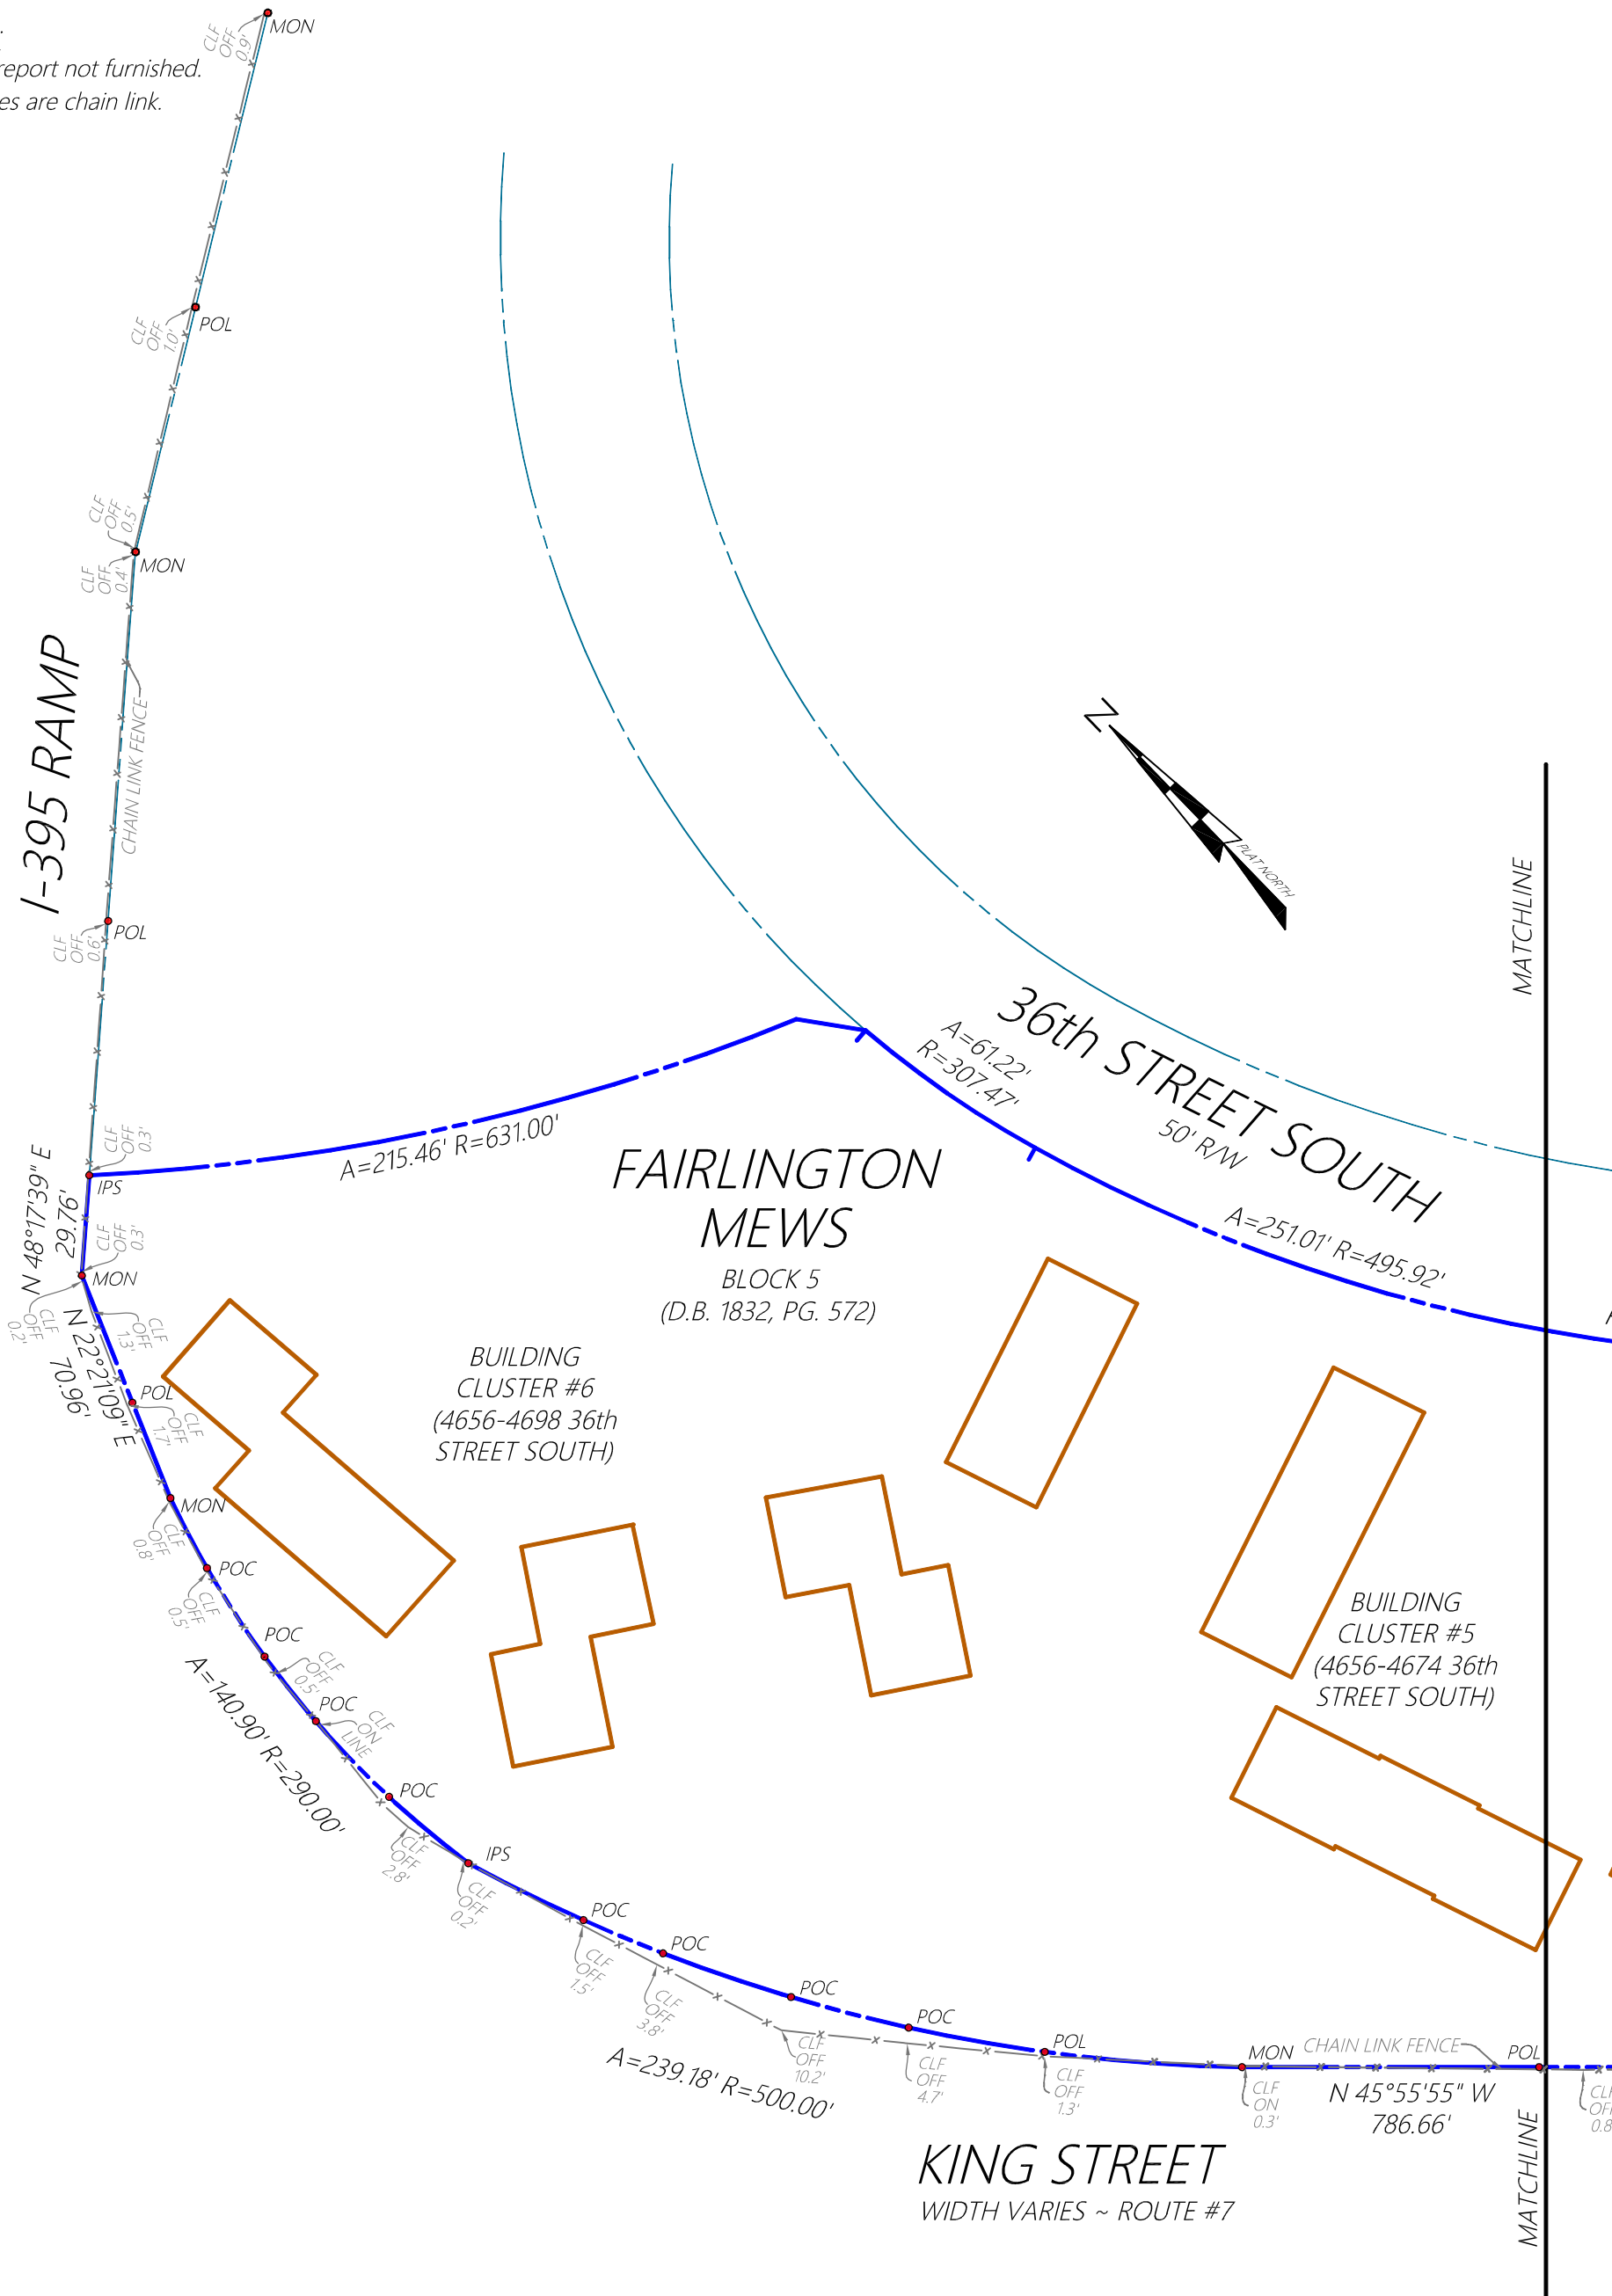

MATCHLINE

MATCHLINE

SHEET 3 OF 3

- KEY**
- CLF = CHAIN LINK FENCE
 - D.B./PG. = DEED BOOK & PAGE
 - IPS = IRON PIPE SET
 - MON = VDOT MONUMENT FOUND
 - POC = POINT OF PROPERTY CURVE
 - POL = POINT ON PROPERTY LINE
 - R/W = RIGHT-OF-WAY

AUGUST 9, 2017

SKETCH SHOWING
PROPERTY LINE MONUMENTS
ON A PORTION OF
BLOCK 5
FAIRLINGTON MEWS

(DEED BOOK 1832, PAGE 572)
ARLINGTON COUNTY, VIRGINIA

SCALE: 1"=50'
JOB #: 17-0440



APEX SURVEYS, LLP

5240 Port Royal Road

Suite 213

Springfield, Virginia 22151

703-866-1236